



ELEVATION A-A

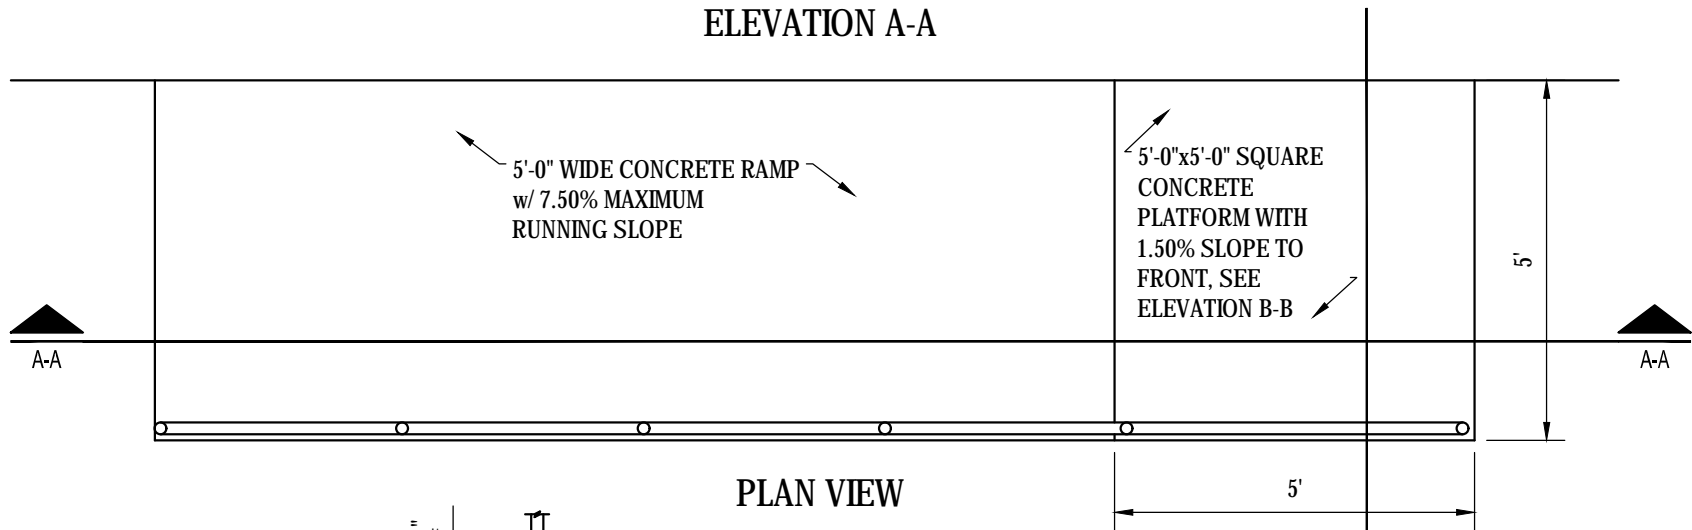

PLAN VIEW

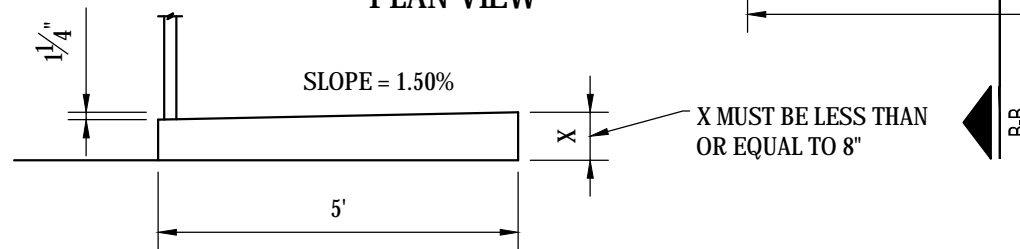

ELEVATION B-B

NOTES:

1. CONCRETE TO BE UNPAINTED
2. HANDRAIL TO BE METAL BLACK IN COLOR